


130 FT ROW

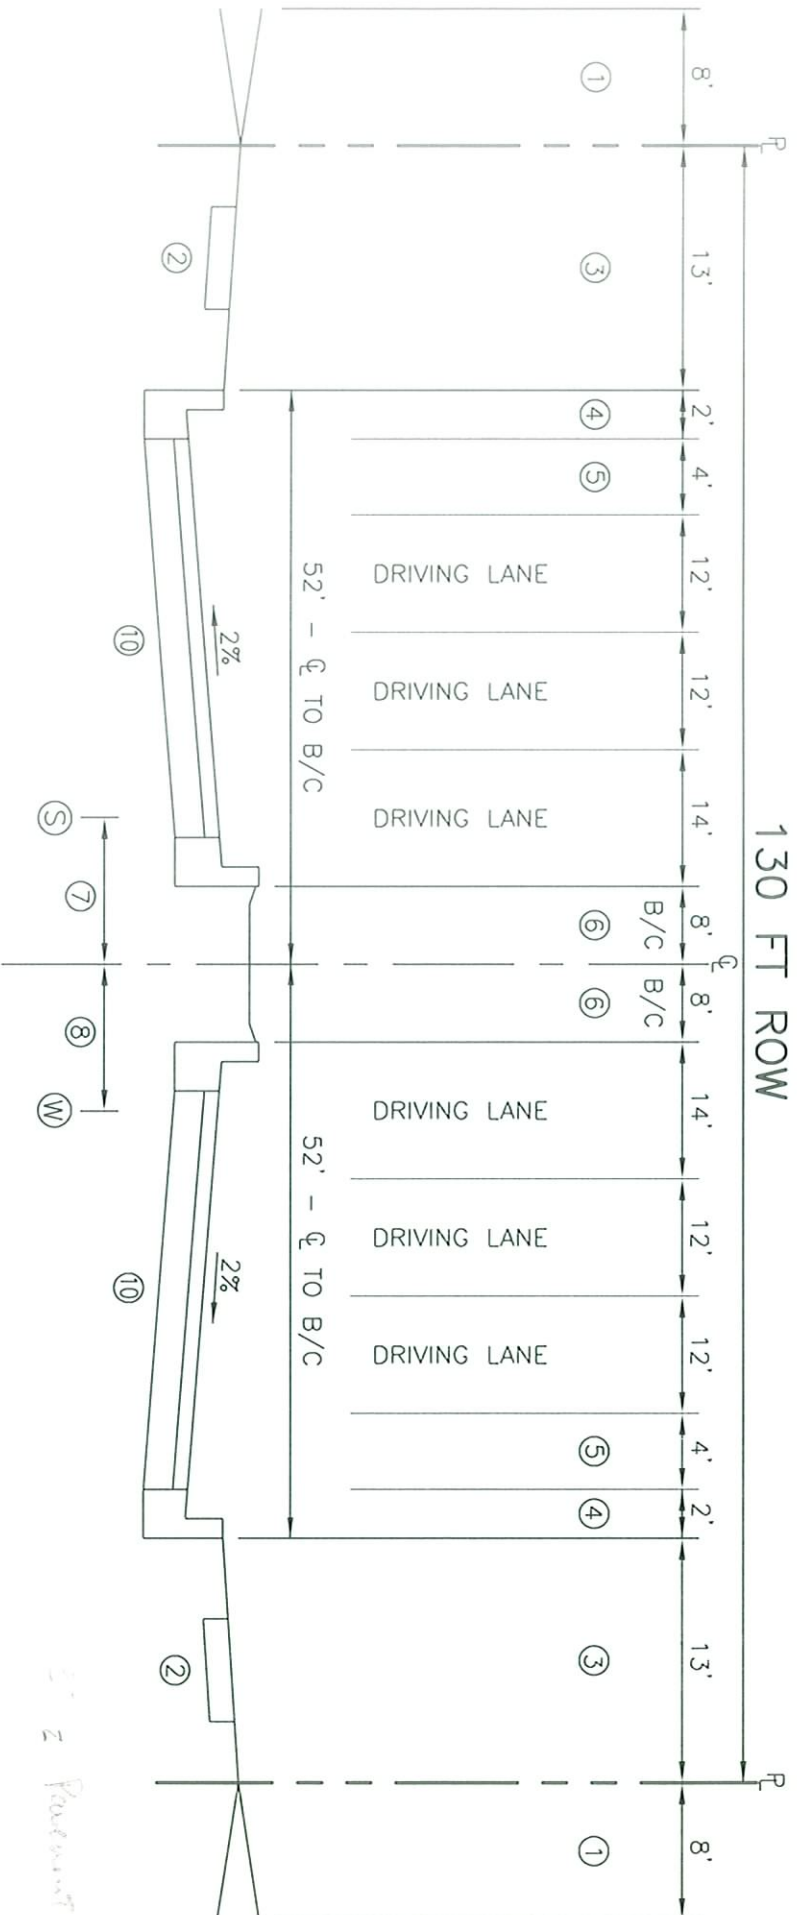

NOTES:

- ① PUE/LANDSCAPE - 8:1 MAX SLOPE.
- ② 6' MEANDERING S/W PER MAG STD DET 230. S/W SHALL BE A MIN OF 3' FROM B/C.
- ③ LANDSCAPE AREA. FIRE HYDRANTS LOCATED 6' B/C. STREET LIGHTS CENTERED IN MEDIAN.
- ④ CURB & GUTTER PER MAG STD DET 220 TYPE 'A'.
- ⑤ BICYCLE LANE.
- ⑥ REQUIRED RAISED MEDIAN.
- ⑦ SANITARY SEWER MAINS SHALL BE PLACED SOUTH OR WEST OF \mathcal{C} , STANDARD OFFSETS SHALL BE: 16', 22', 28', 34', 40' AND 46'.
- ⑧ WATER MAINS SHALL BE PLACED NORTH OR EAST OF \mathcal{C} , STANDARD OFFSETS SHALL BE: 16', 22', 28', 34', 40' AND 46'.
- ⑨ NO PARKING/BIKE LANE SHALL BE SIGNED ON BOTH SIDES OF THE STREET.
- ⑩ PAVEMENT BASE REQUIREMENTS:
 AC - 2" of A12.5mm Arterial Superpave.
 AC - 3" of A19.0mm Arterial Superpave.
 Base - 12" of ABC.
 Sub-base - 12" of 95% compaction.